

საგაბირო გზის ქვედა საღებურის გეგმა

qveda saguri
gegma

426.88

GUIDE RAIL
Stahlkonstruktion



Halbenschienenpaar
GUIDE RAIL

 foundation for
front support mask

RAILING
18 in. (457 mm) min. 50 in. (1270 mm) max.
(by the building contractor)

RAILING
 (between min. 50 cm
 (by the building contractor))

CONTROL CABINET
DI-Raum

ENTRANCE
+0.00m

OPERATOR ROOM

UNLOADING POINT
±0.00m

Detail "K"

FOR EACH SAFETY NET
ANCHOR PART

$F_x = 20 \text{ kN}$
 $M_y = 30 \text{ kNm}$


Detail "L"


S=1:50
Lastfl. Kranschinen

PLACE REINFORCEMENT AT THE OUTSIDE

Fz

Bottom Station

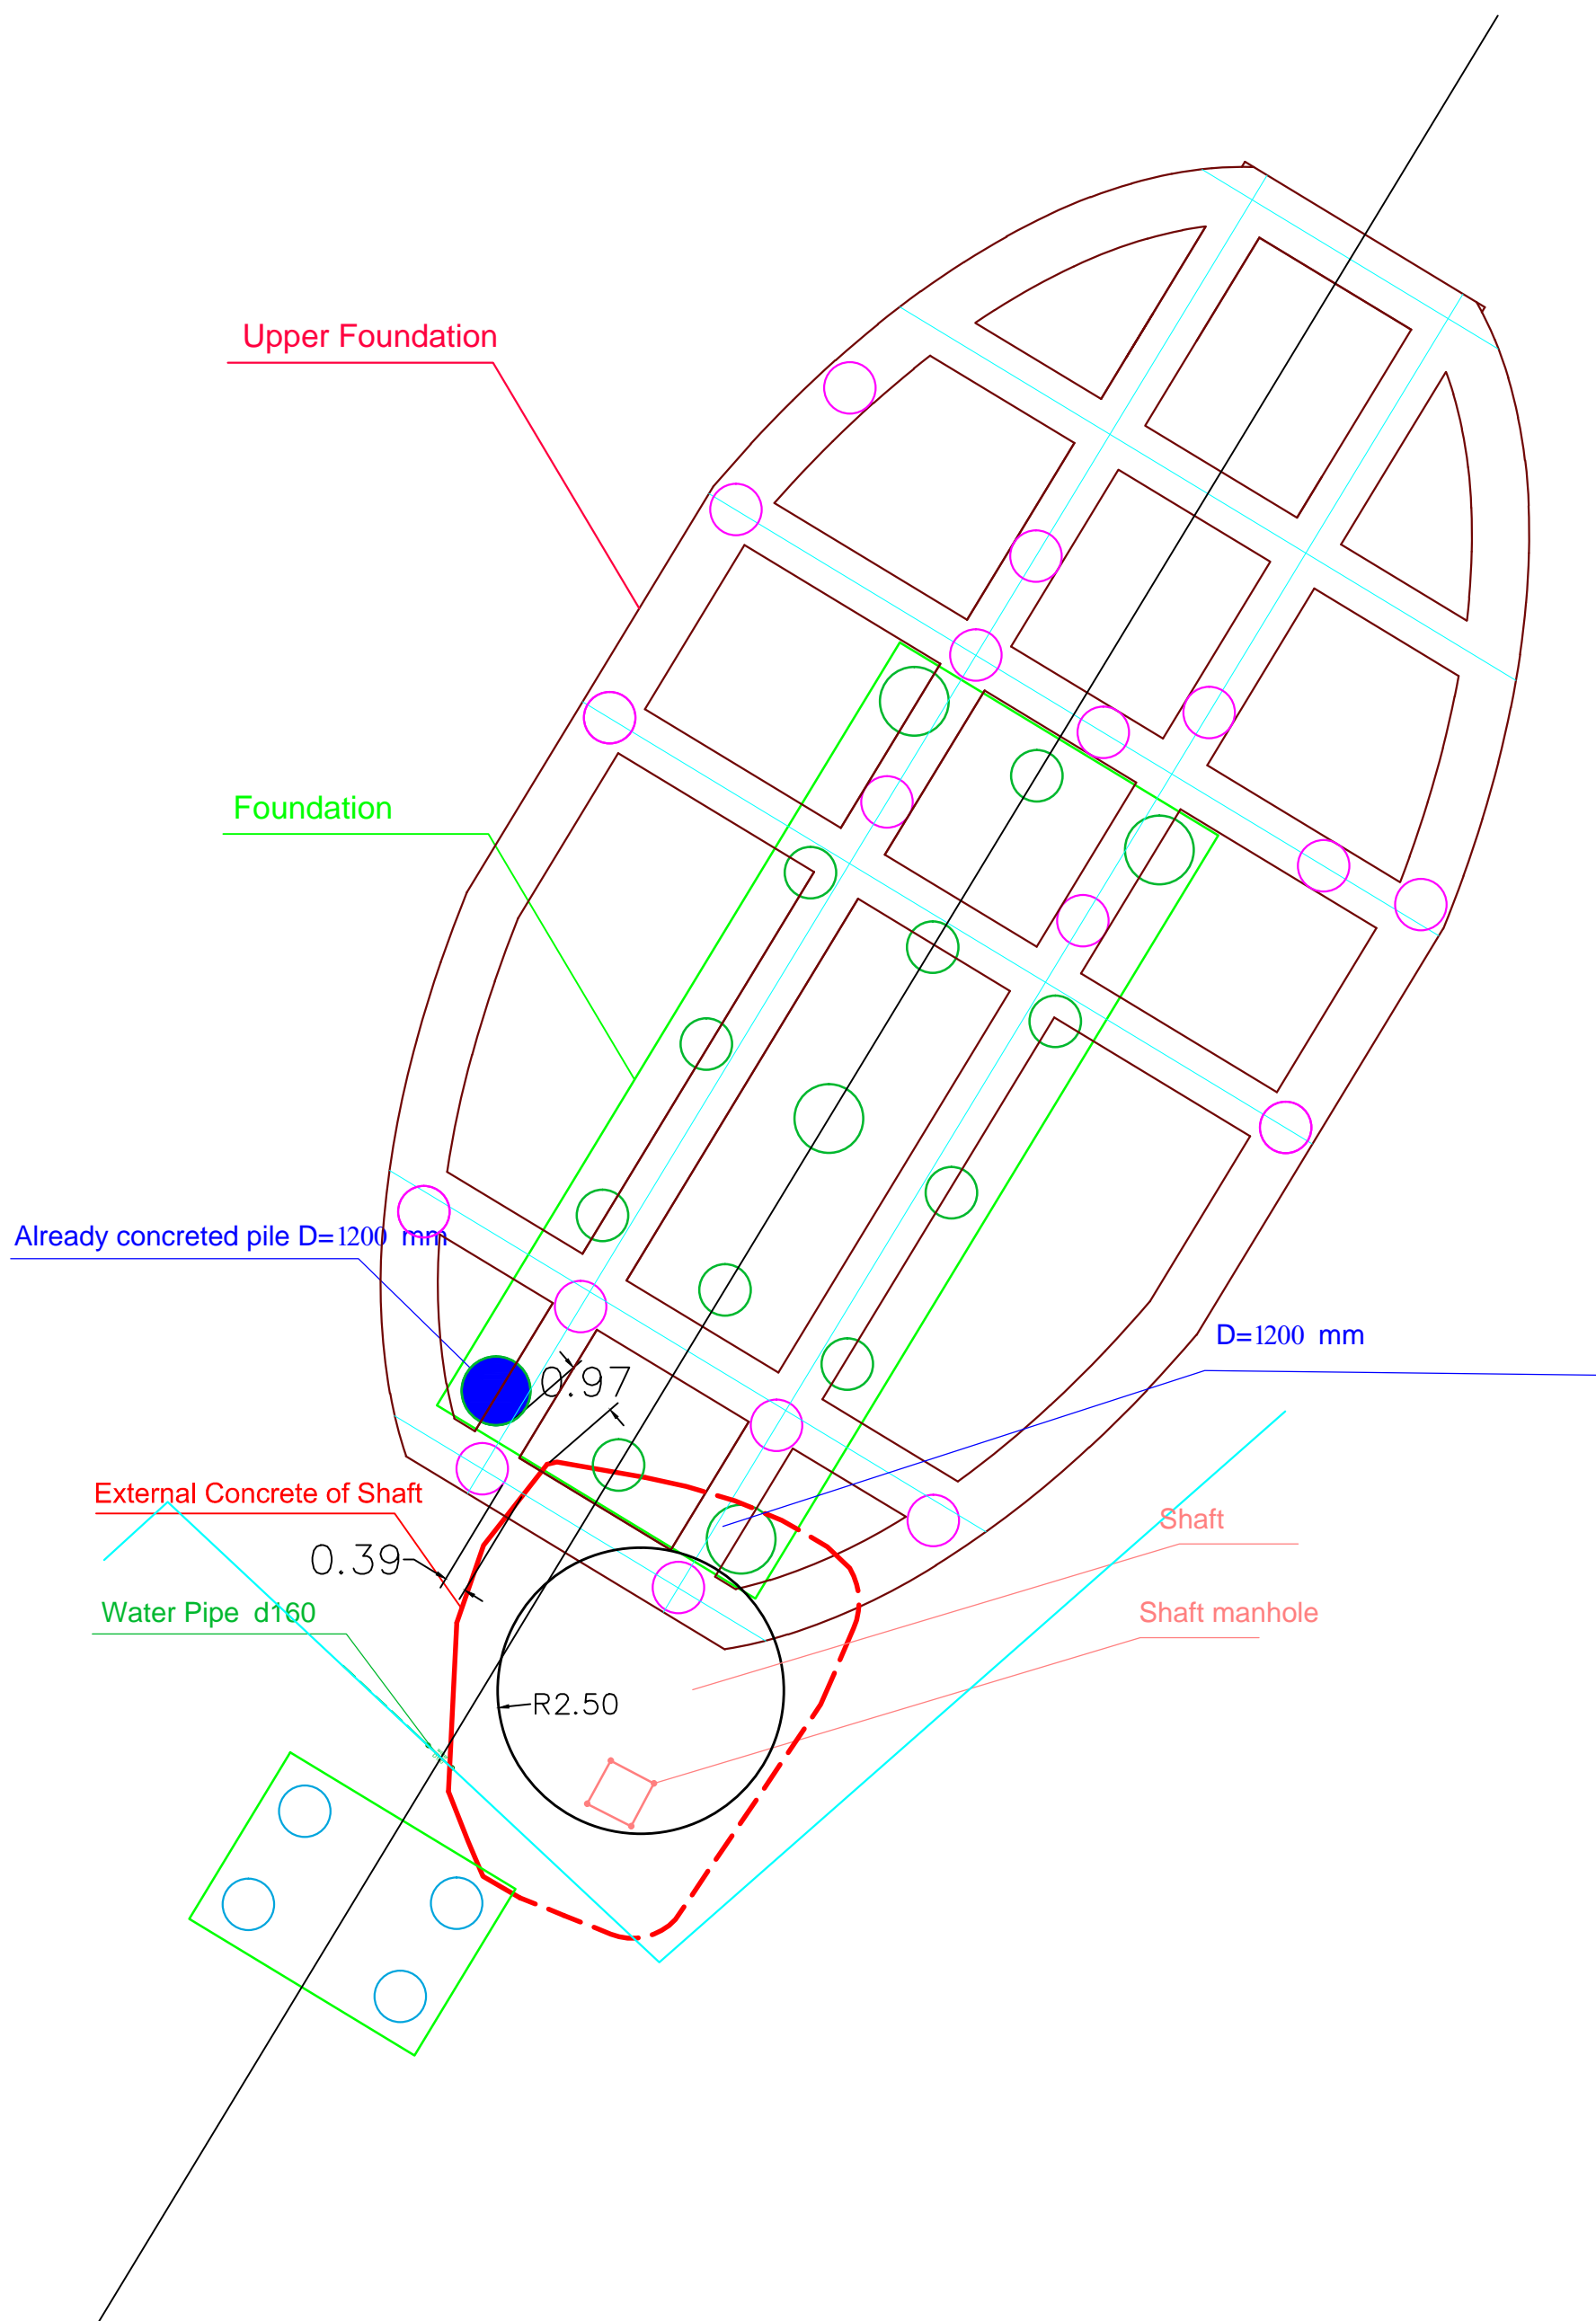

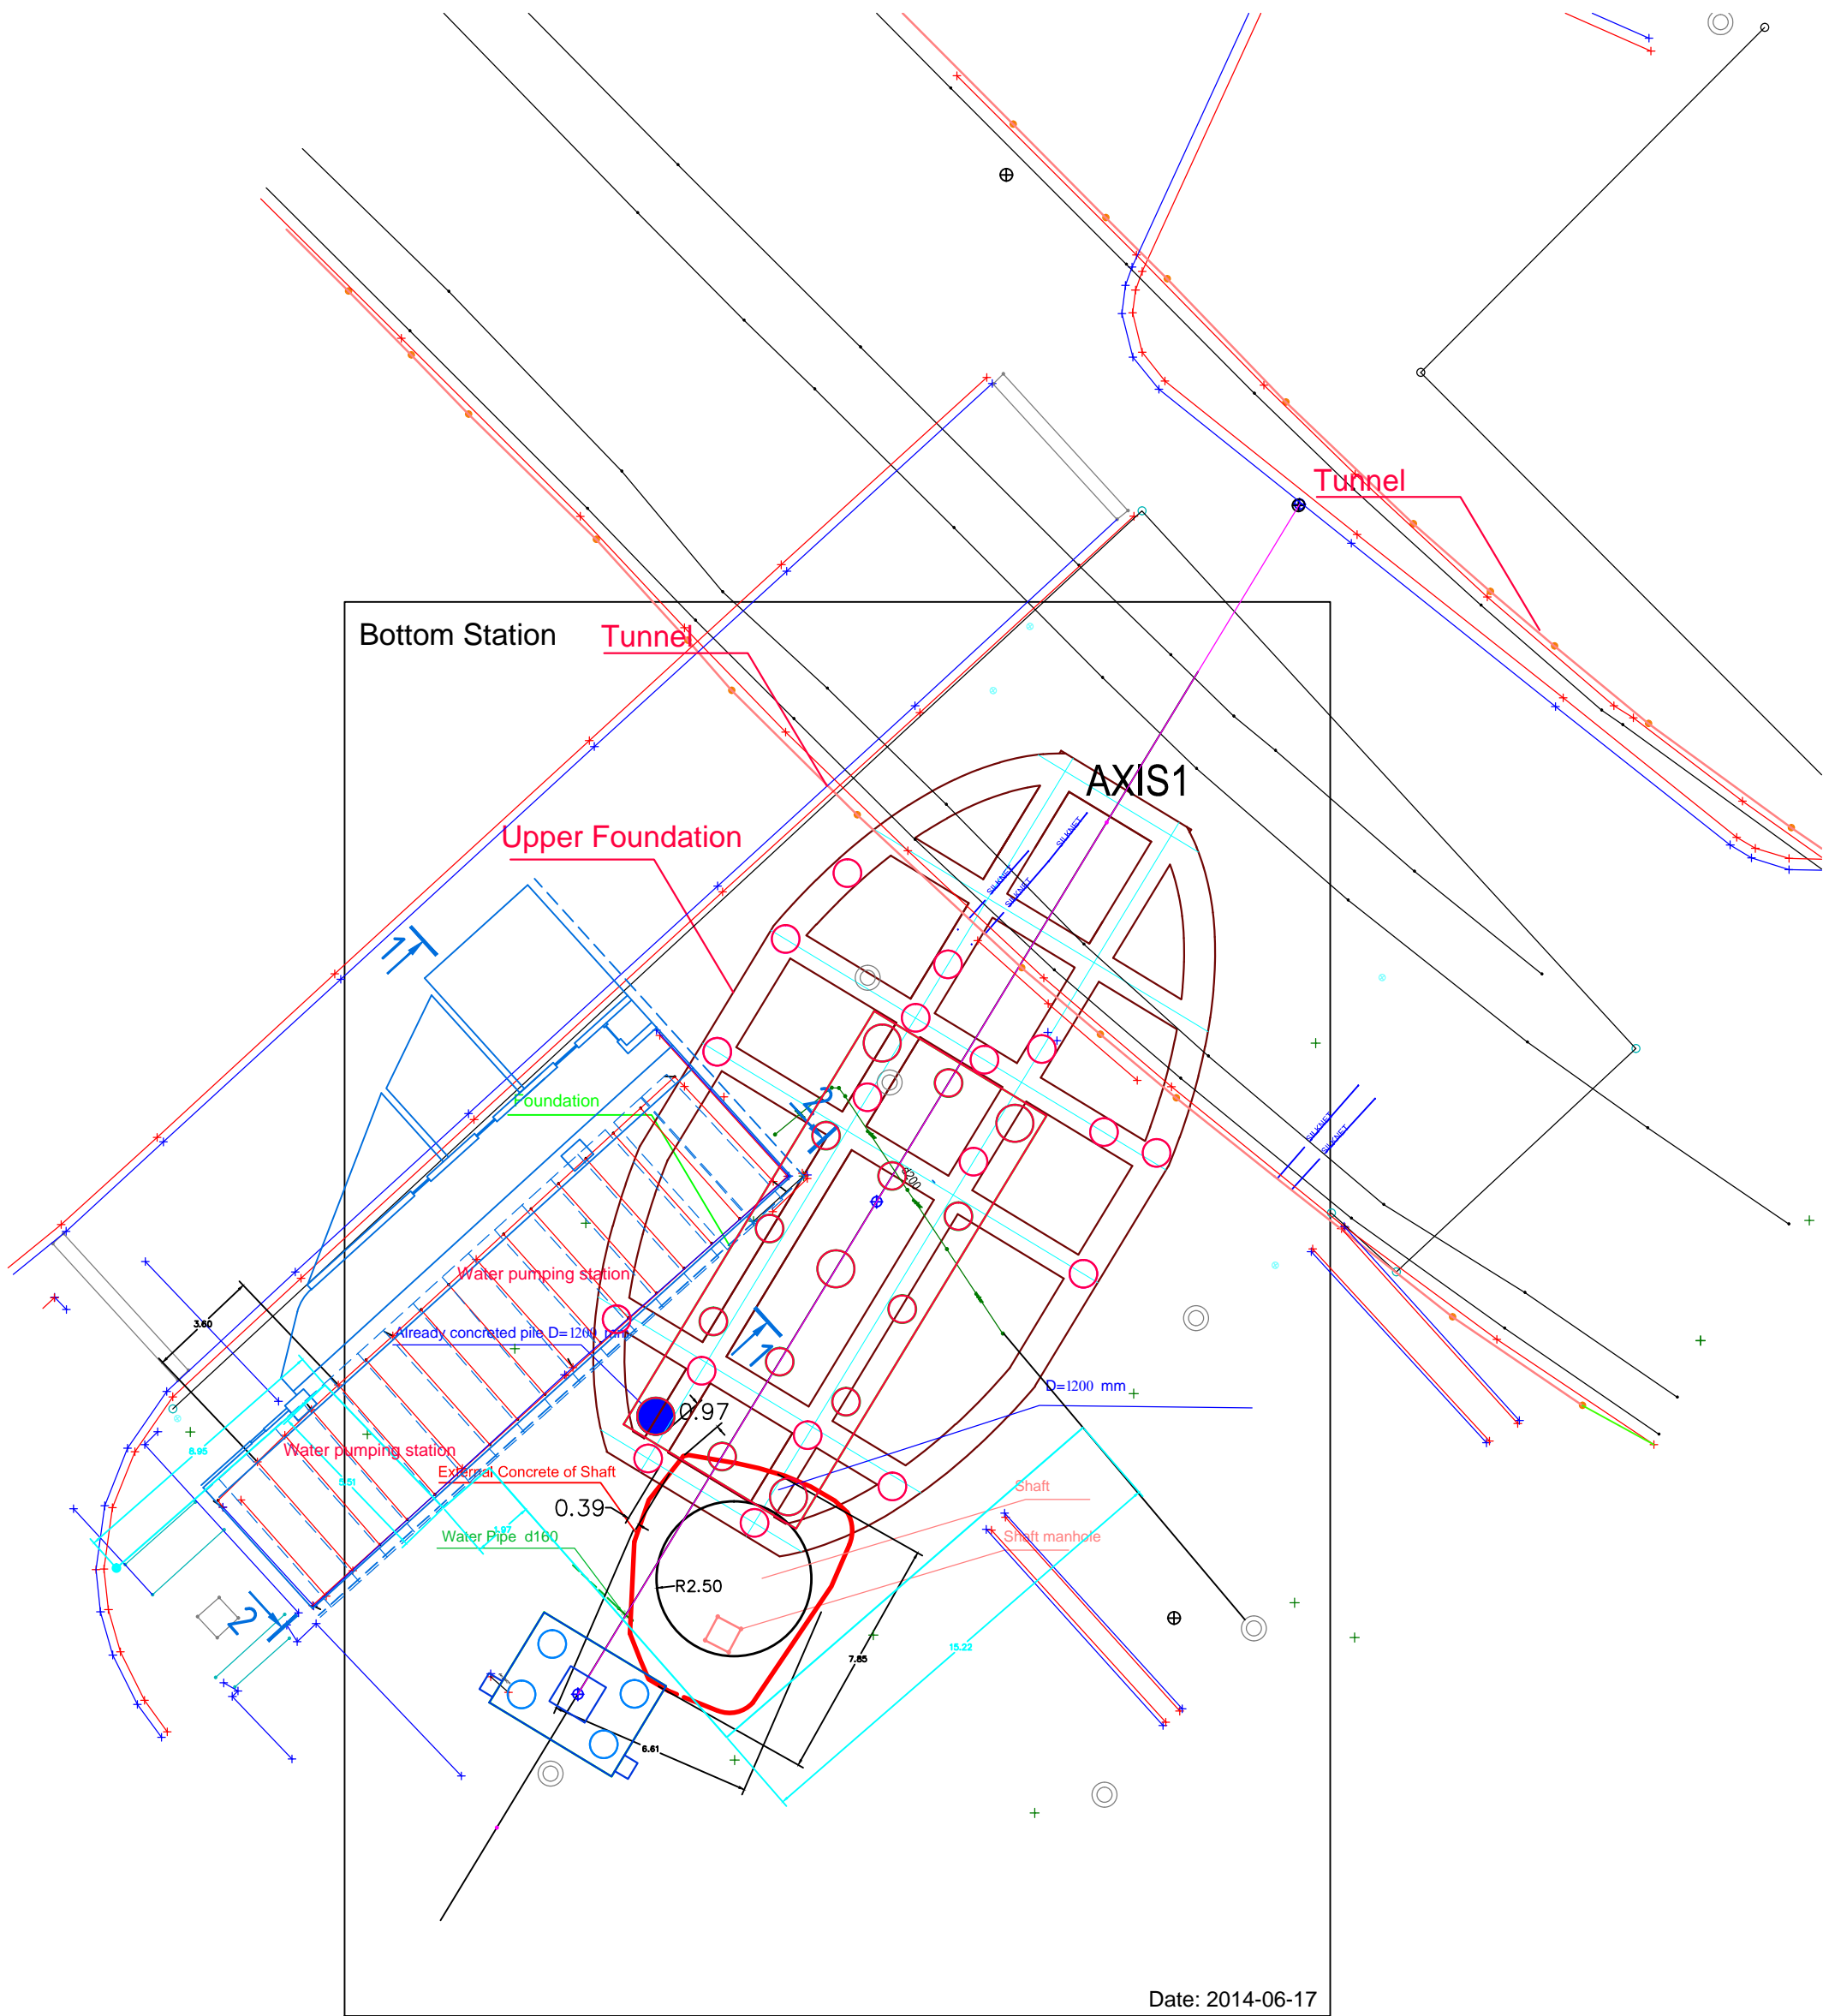
















